


THE MONTGOMERY COUNTY AGRICULTURAL CENTER

Building # 6 4-h (UP STAIRS)

HALL 1

Electric Outlet ○

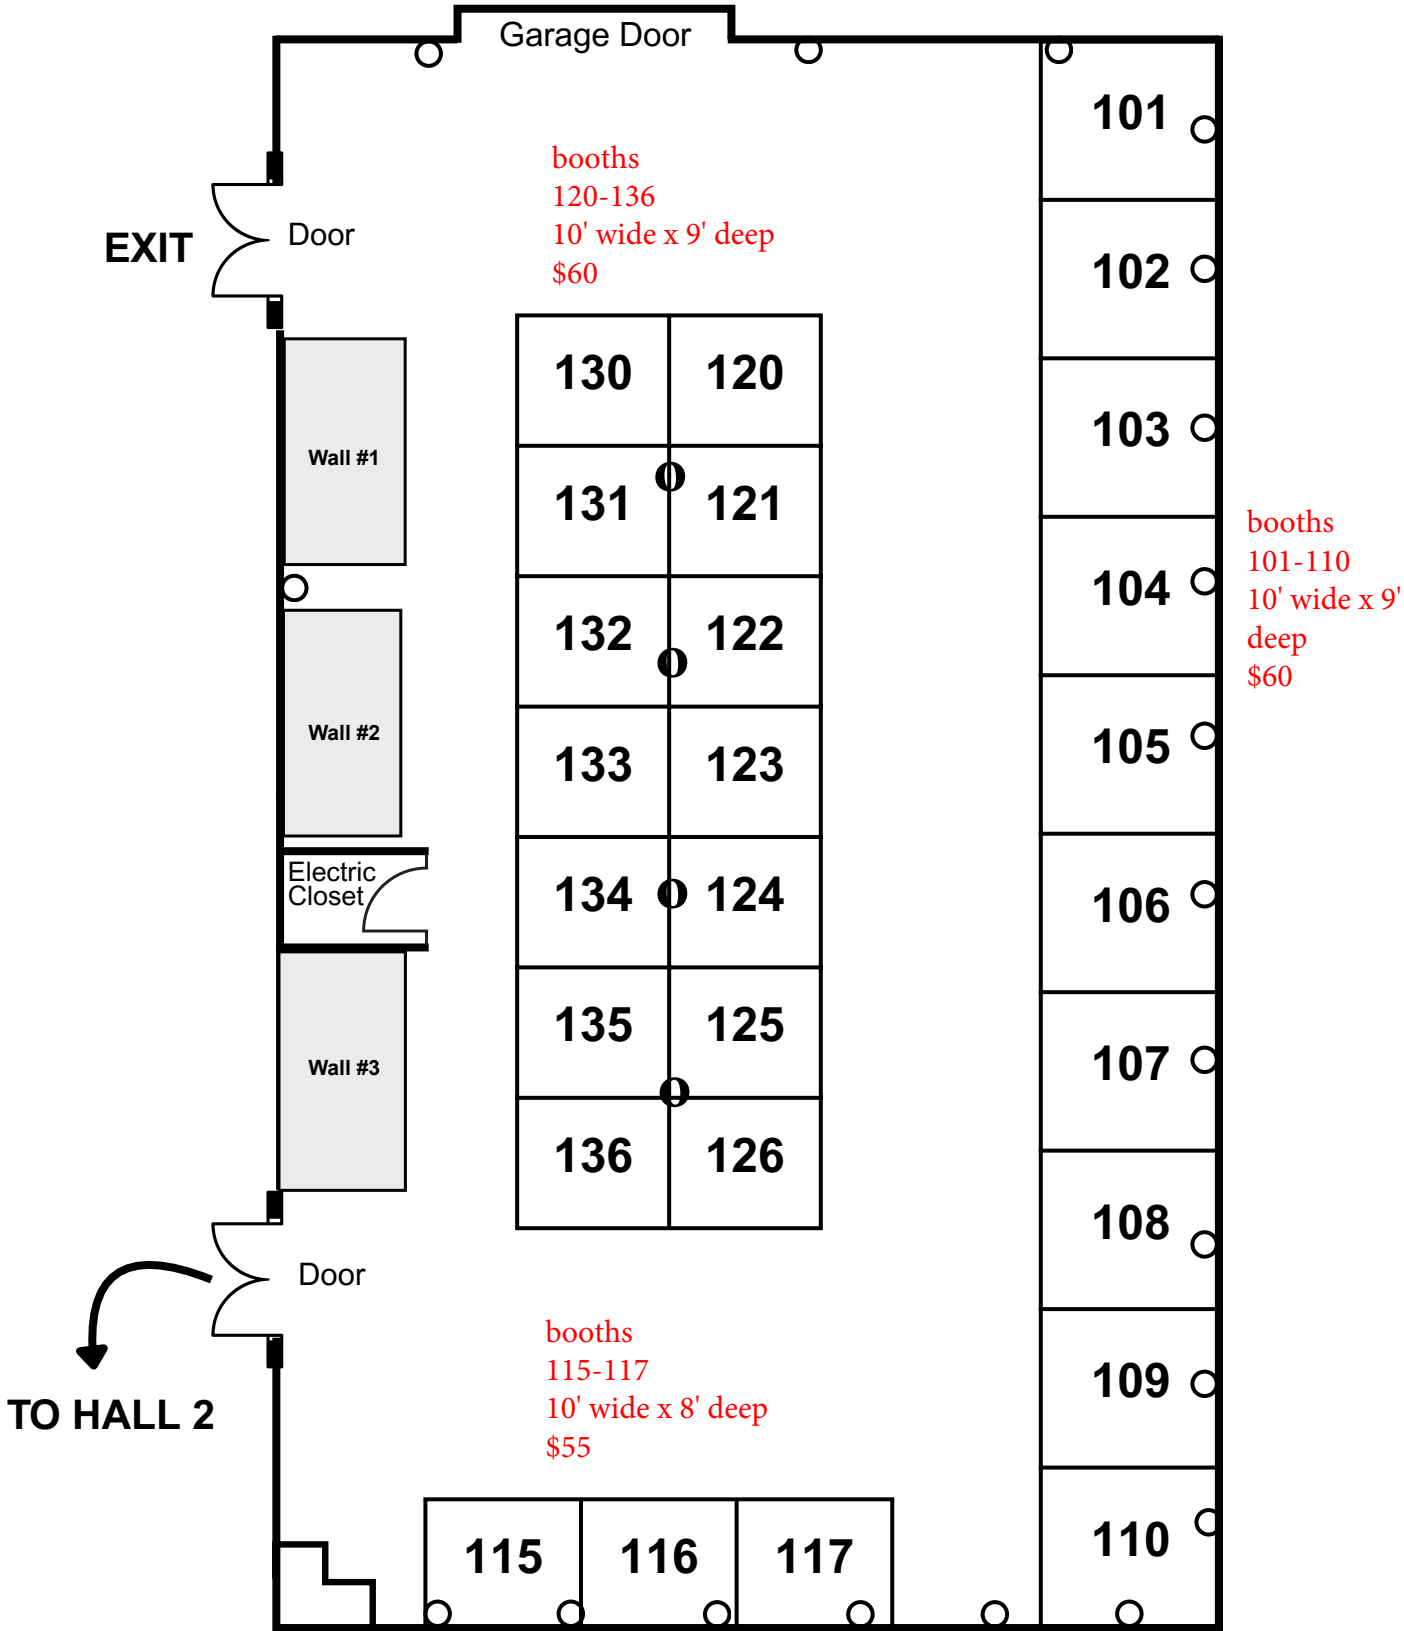


THE MONTGOMERY COUNTY AGRICULTURAL CENTER

Building # 6 HOME ARTS (UP STAIRS)

HALL 2

Electric Outlet 
Fire Alarm * 

ALL Booths
are 10'x10'
EXCEPT:
220: 16'x8'
221: 8'x8'
222: 8'x8'

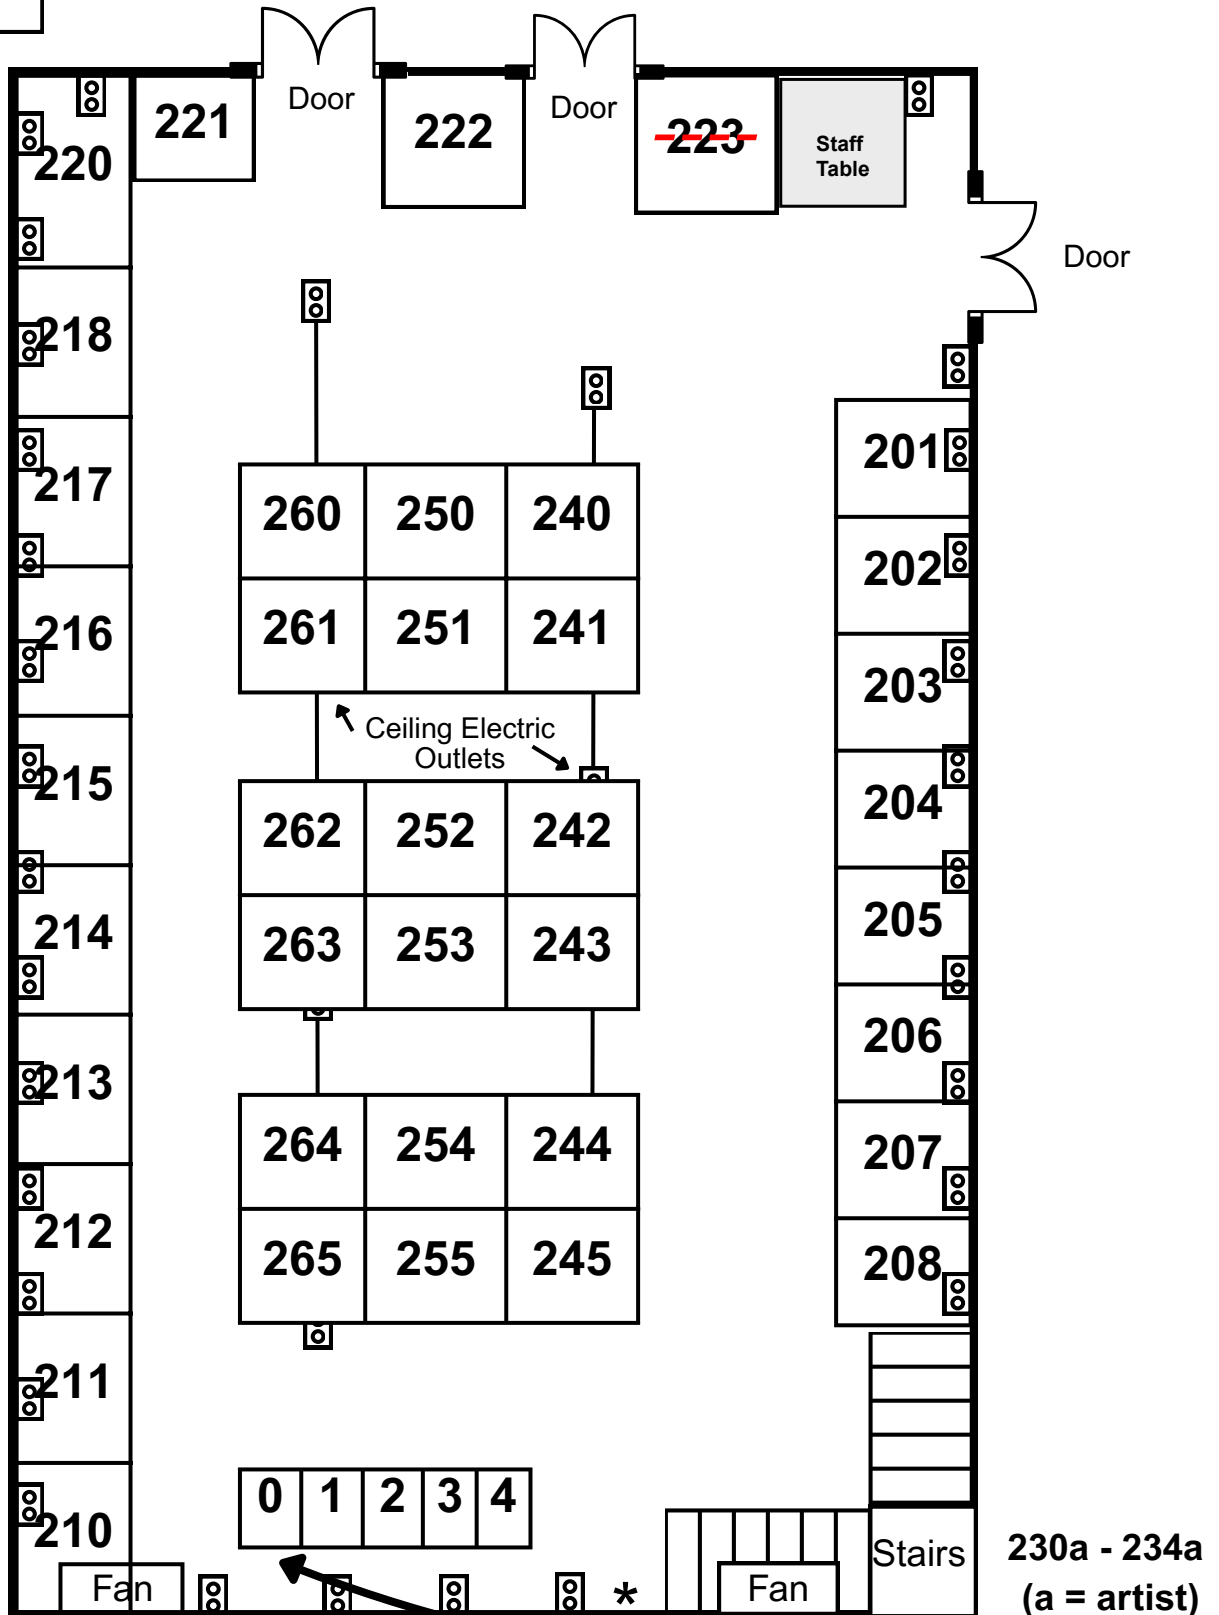


Building # 6 HOME ARTS (DOWN STAIRS)

HALL 3

Electric Outlet



Fire Alarm *

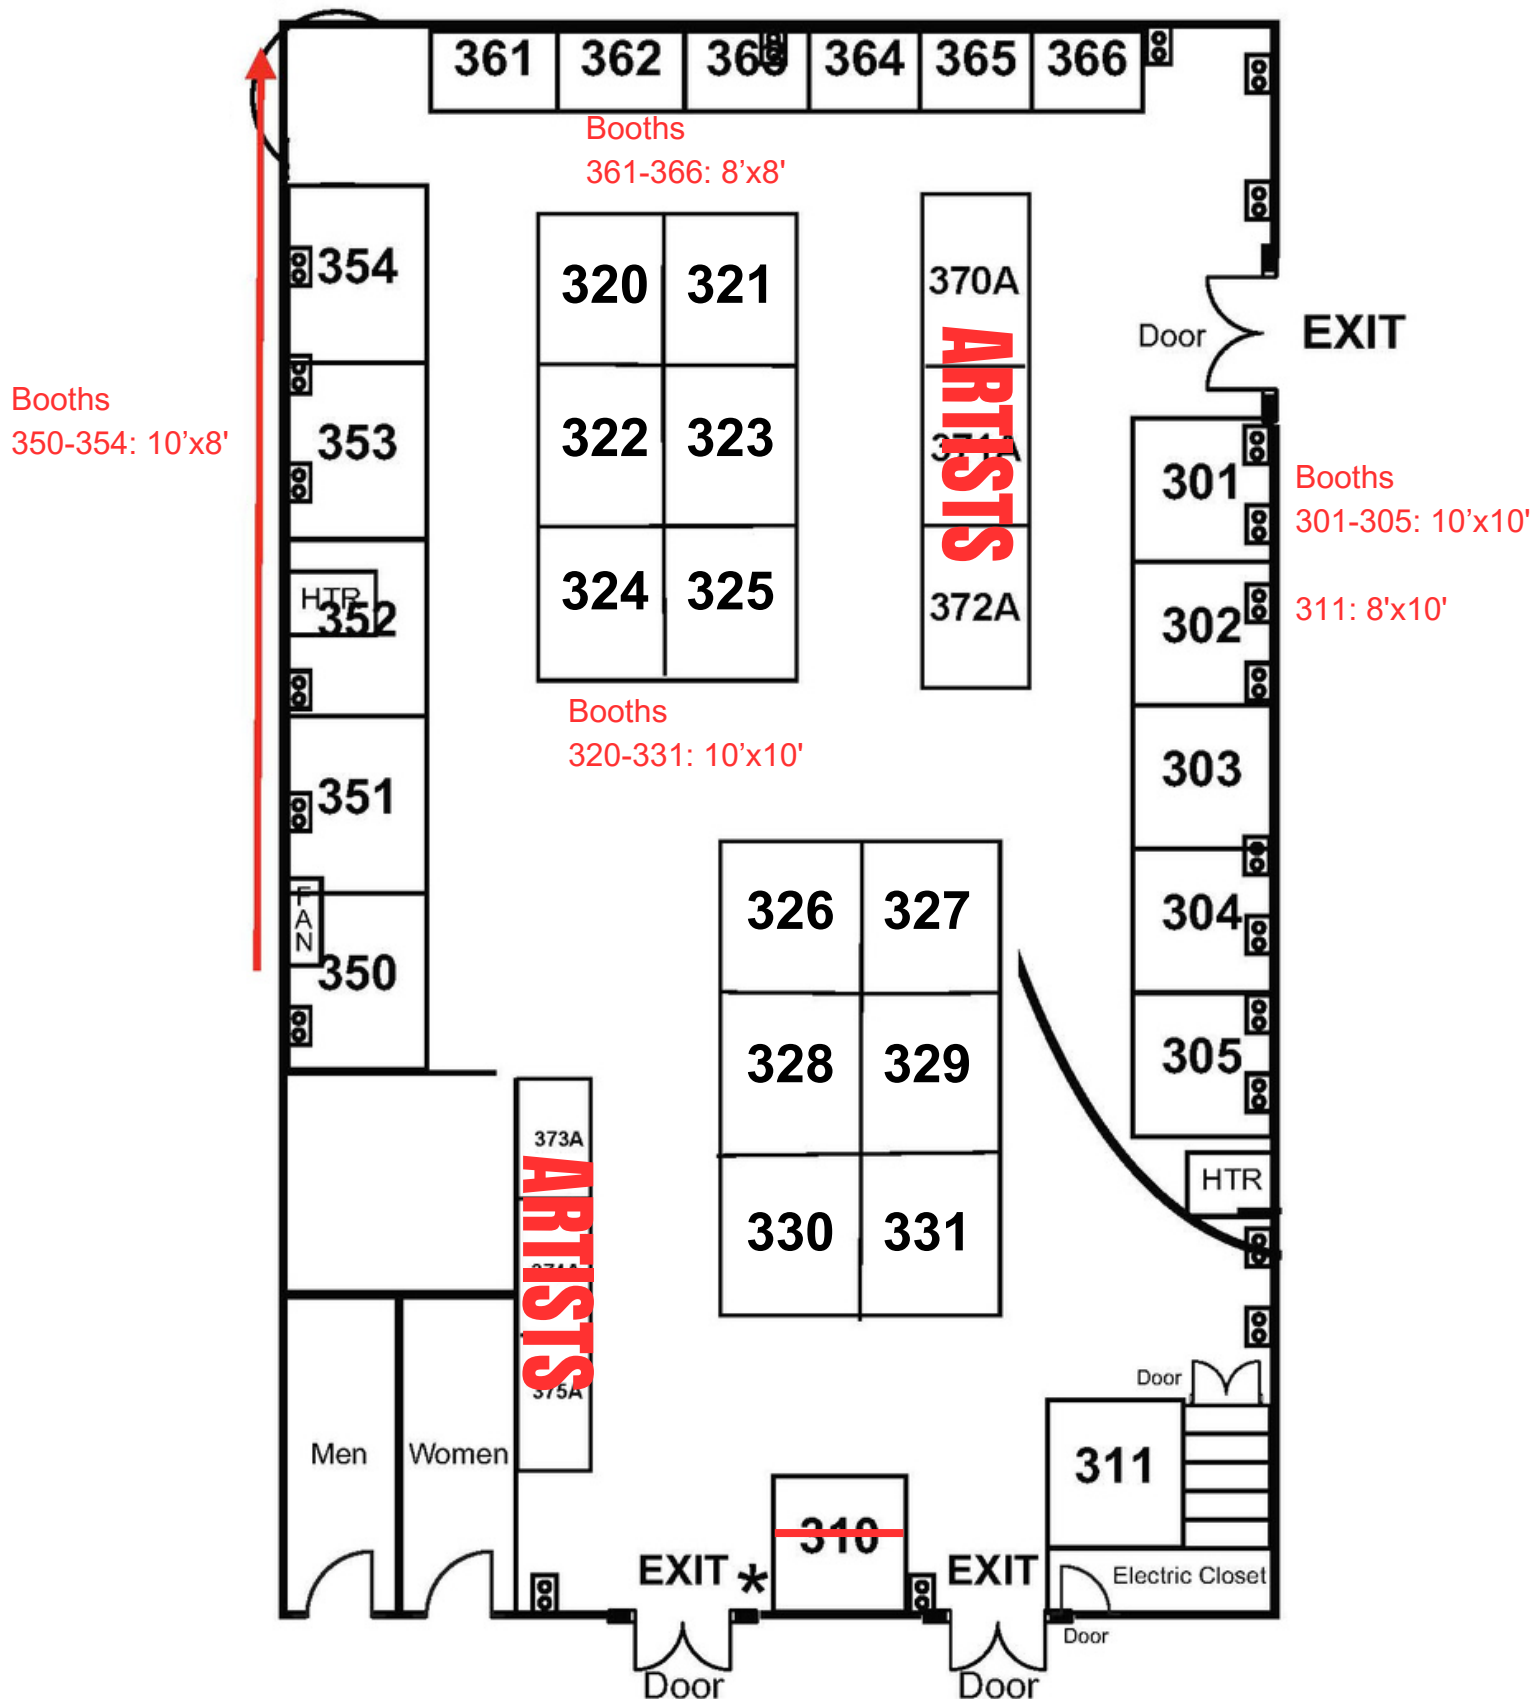

THE MONTGOMERY COUNTY AGRICULTURAL CENTER

Building # 6 4-h (DOWN STAIRS)

HALL 4

Electric Outlet

